



ALL DIMENSIONS IN MM UNLESS OTHERWISE STATED

ALL DIMENSIONS TO BE CHECKED ON SITE AND VERIFIED PRIOR TO COMMENCING WORKS/MANUFACTURE. ANY DISCREPANCIES TO BE REPORTED TO MATTHEWS JOHNS ASSOCIATES


THIS DRAWING IS PROTECTED BY COPYRIGHT. IT MAY NOT BE PRODUCED IN ANY FORM OR BY ANY MEANS FOR ANY PURPOSE WITHOUT WRITTEN PERMISSION FROM MATTHEWS JOHNS ASSOCIATES

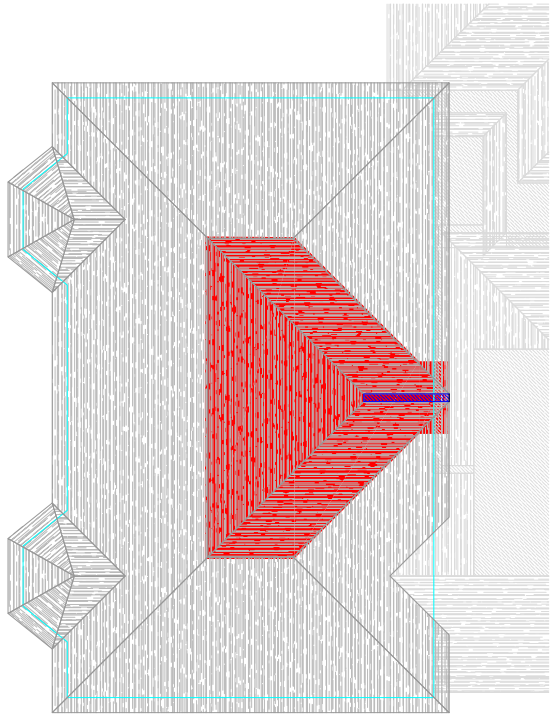


MAIN ROOF [Demolition Plan]
Scale 1:200

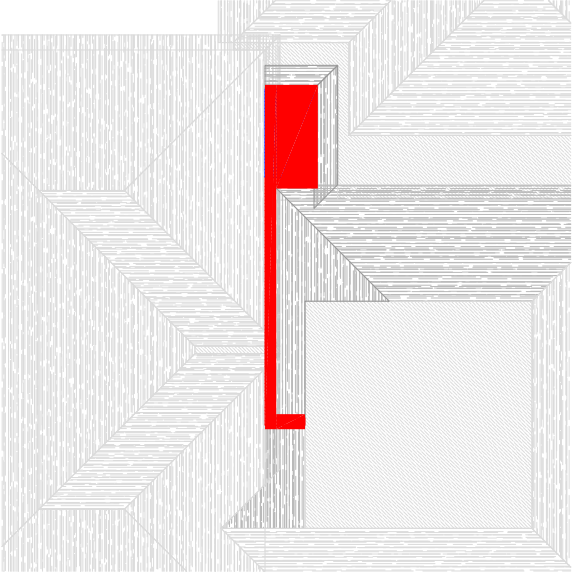


BOX GUTTER AND FLAT PARAPET ROOF [Demolition Plan]
Scale 1:200

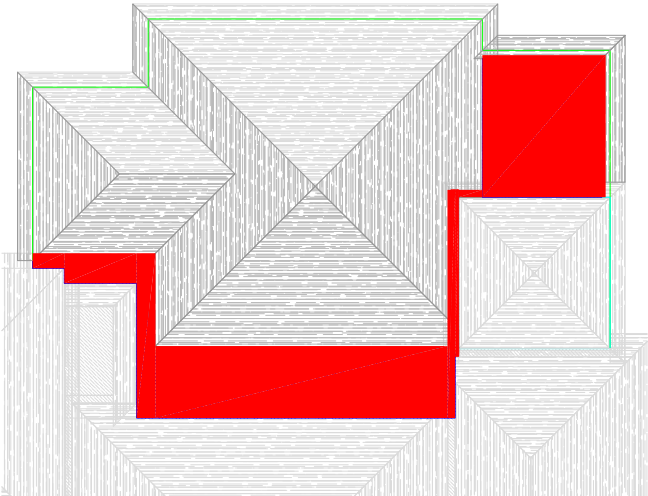


GROUND FLOOR ROOF [Demolition Plan]
Scale 1:200

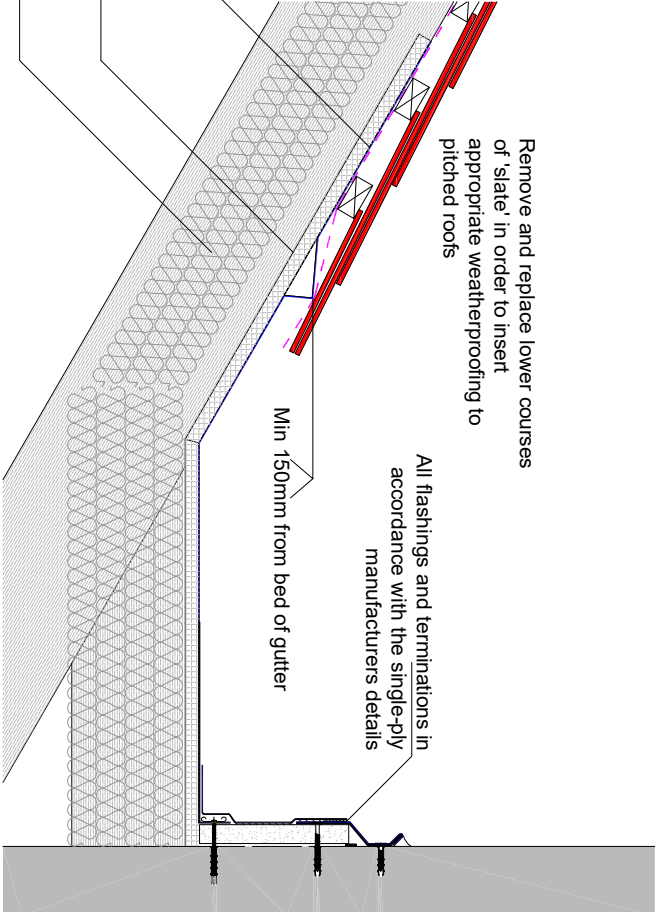


GENERAL DETAIL OF SINGLE PLY TO ROOF AND FLASHING
Scale 1:200

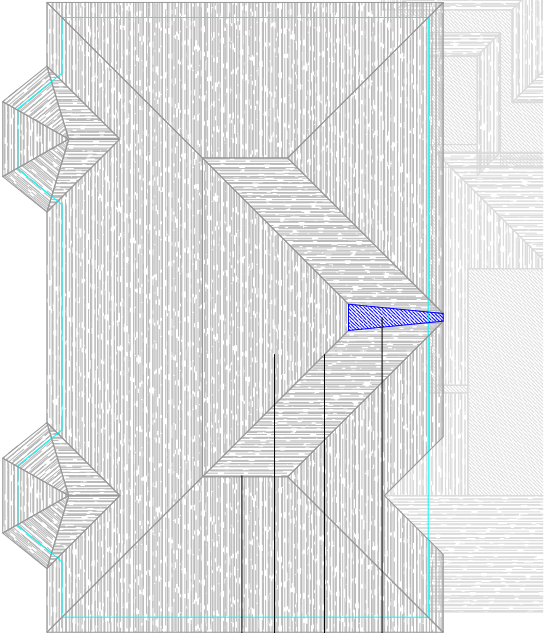

MAIN ROOF [Replacement works]
Scale 1:200

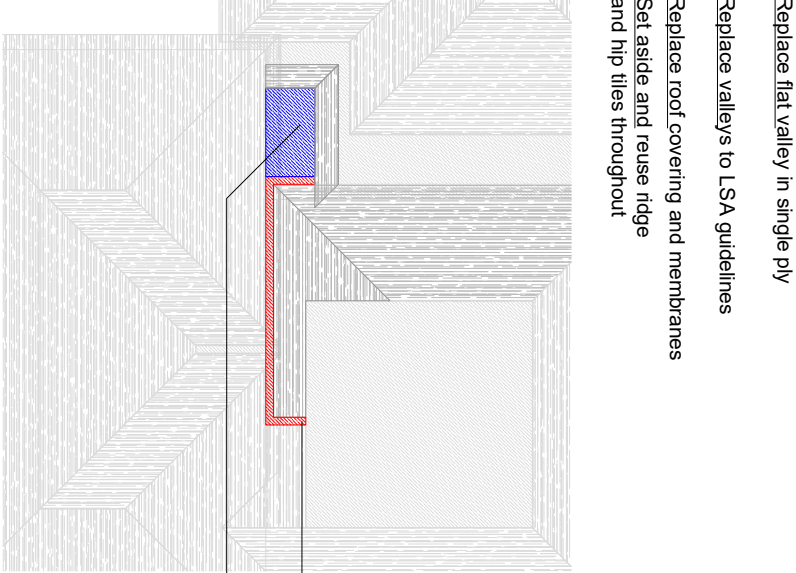

BOX GUTTER AND FLAT PARAPET ROOF [Replacement works]
Scale 1:200

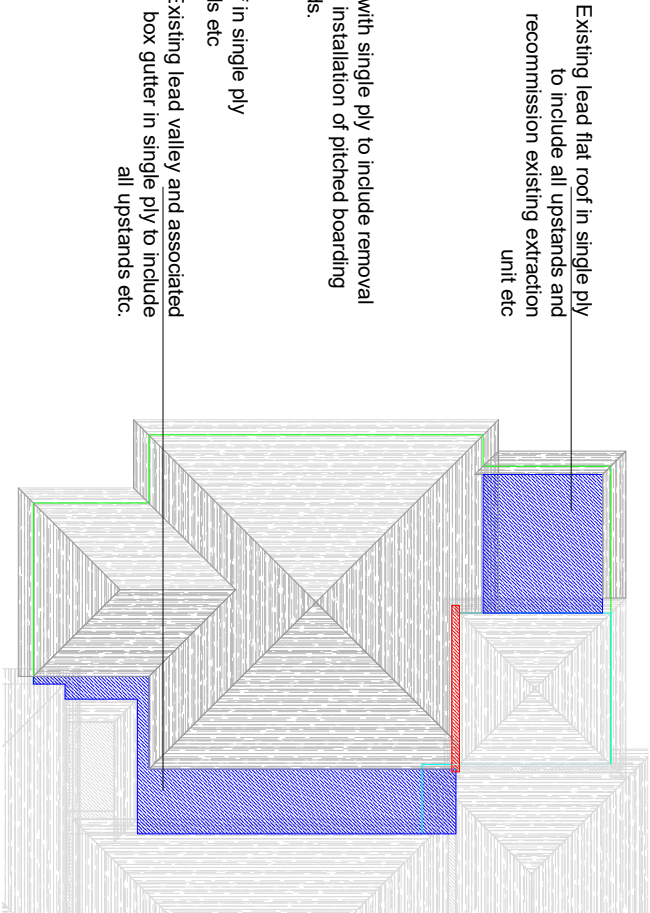

GROUND FLOOR ROOF [Replacement works]
Scale 1:200



Matthews Johns Associates
Unit 17, Dowren House,
Hayle, Cornwall, TR27 4HD
tel: (01736) 759555

CLIENT
PENLEE HOUSE
PROJECT
PENLEE HOUSE ROOF
REPAIRS
DRAWING TITLE
ROOF AND SITE PLAN

ARCHITECTURAL DESIGN & BUILDING SURVEYORS

			ORIGINATOR	CJ	APPROVED BY	CJ
			CHECKED BY	SM	PAPER SIZE	A3
			SCALE			
			AS SHOWN			
REV	DATE	NATURE OF REVISION	DRAWING NUMBER		REVISION	
REVISIONS			MJ258/02		--	