


Alexandra Park
and Tennis Courts
Tree Safety
Survey 2025

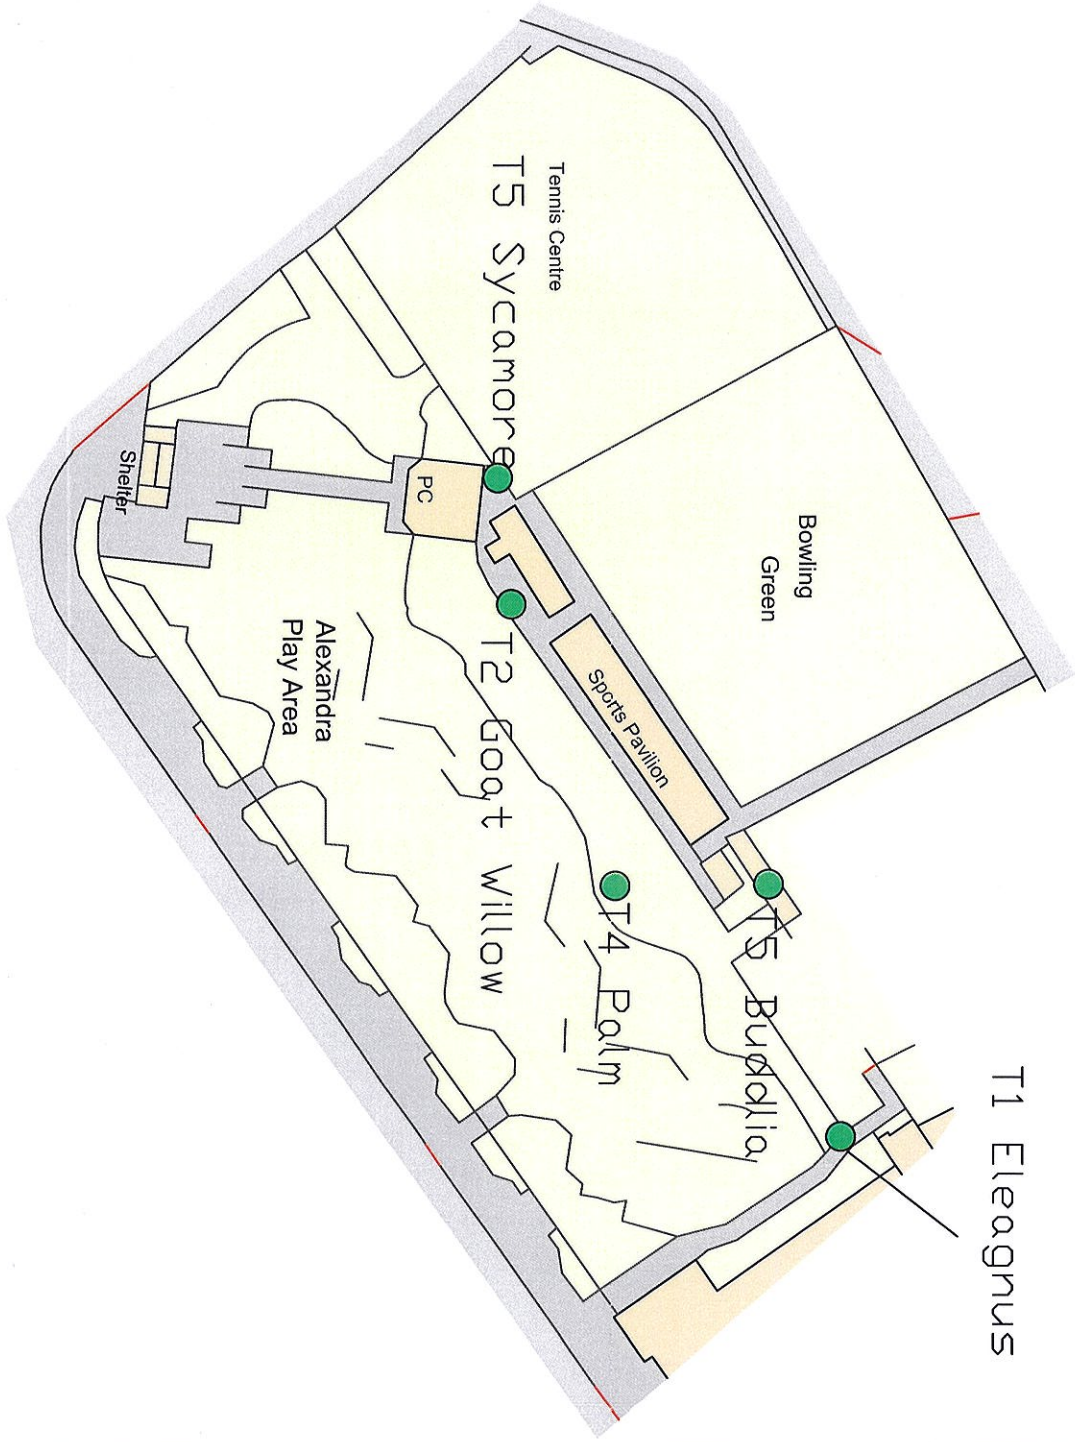

Mark Nankervis
Tree Services Ltd

Scale: 1:1000
1:1000 Scale: 1:1000
1:1000 Scale: 1:1000

Client: Paranzano Town Council

Project: 2025 Tree Safety Survey

Date: June 2025

Drawn: MN

Figure Number: 001 Rev: A

Notes:

Legend

[illegible]

Princess May
Recreation
Ground
Tree Safety
Survey
2025



Mark
Nankervis
Tree
Services Ltd.

1. Tree Safety Survey, Tree Safety, Tree Safety

Client: Princess May Recreation Ground


Project: Tree Safety Survey 2025

Date: August 2025

Drawn by: Job Ref:

Figure Number: 001 Rev A


Mark Nankervis
Tree Services Ltd

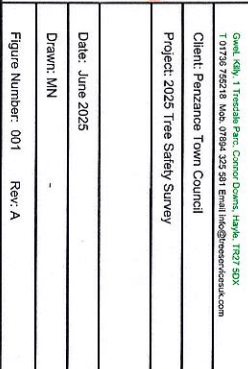

Wellfield's Car Park Tree Safety Survey 2025

Mark Nankervis
Tree Services Ltd

Oak, 40y, 1 Tinsdale Parc, Corner Downs, Hayle, TR27 8DX T 01738 756218 Mob: 07894 325 581 Email: info@tree-servicesuk.com	
Client:	Penzance Town Council
Project:	2025 Tree Safety Survey
Date:	June 2025
Drawn:	MN
Figure Number:	001 Rev: A

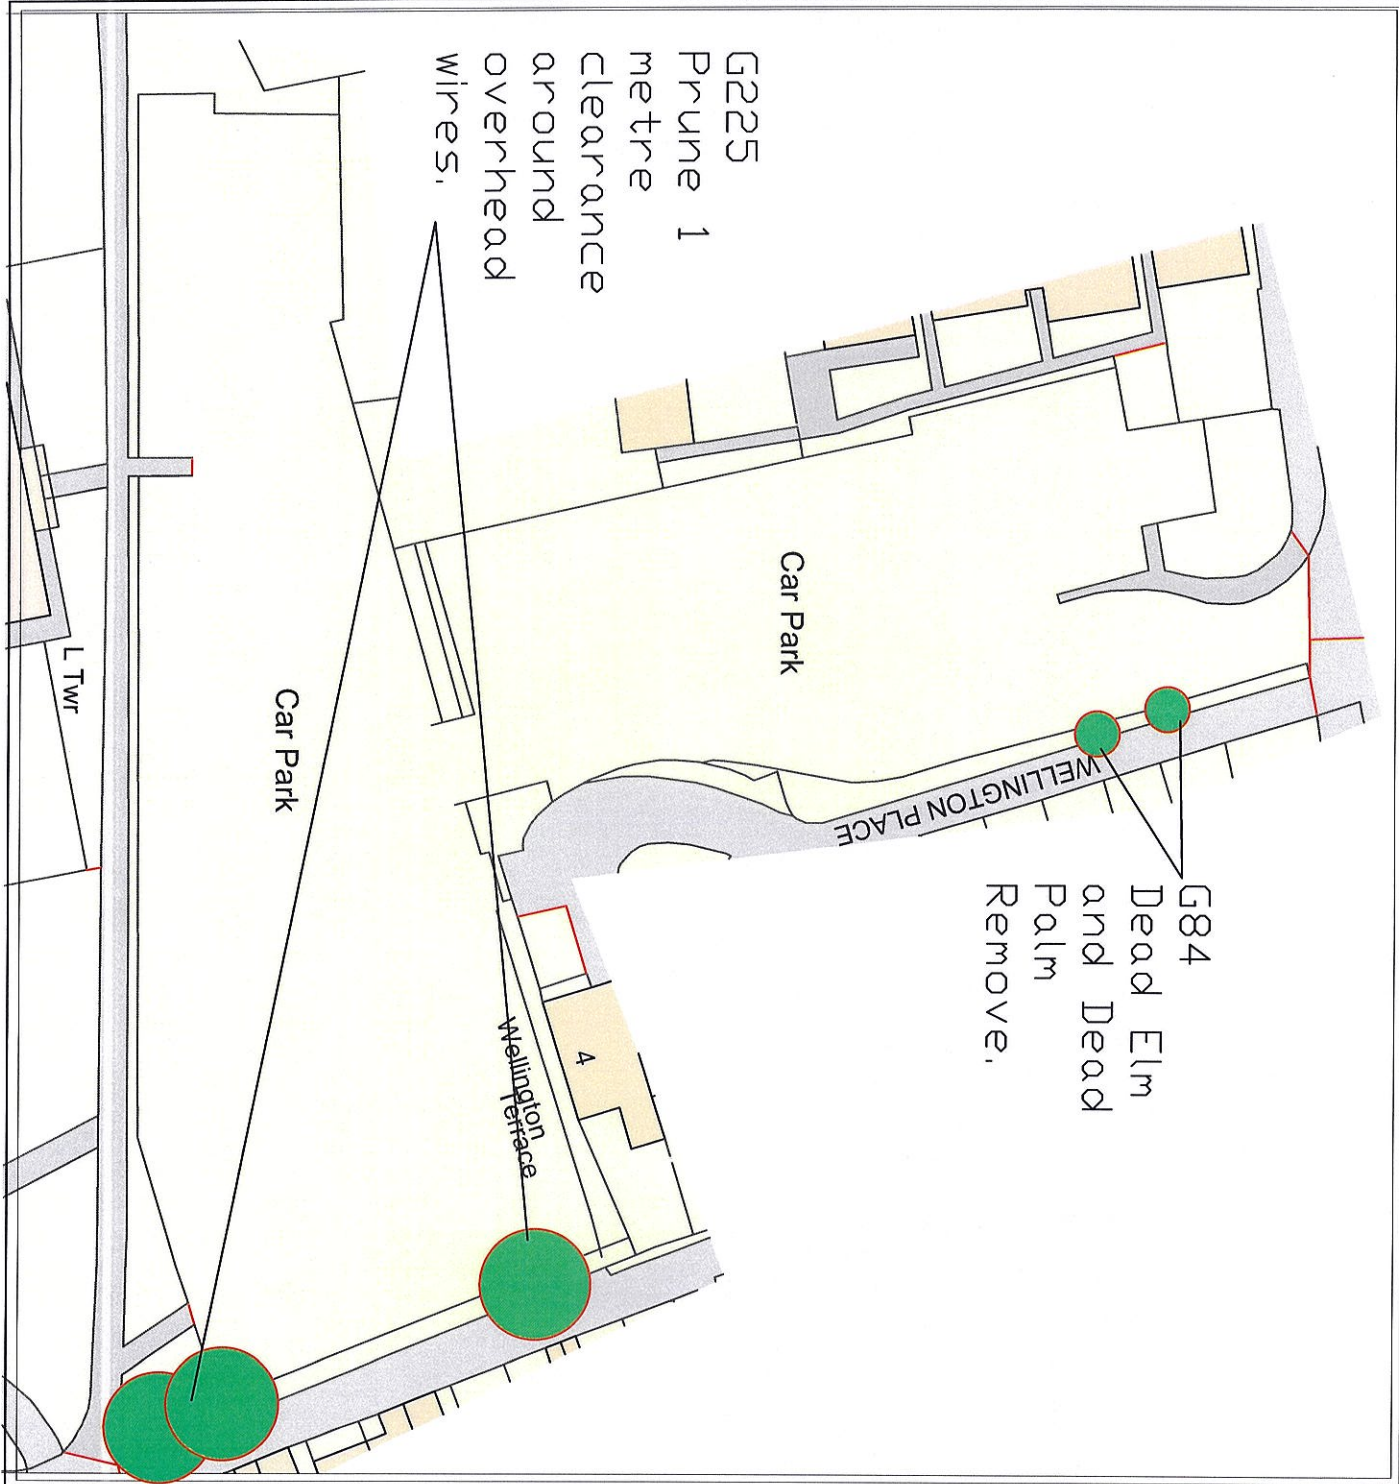

Crankan Allotment
Tree Safety
Survey 2025

Mark Nankervis
Tree Services Ltd

Oak, 1 Treasle Parc, Cerrig Down, Hwlfa, T27 5DX
T 01739 755218 Mob. 07994 325 591 Email info@treeservicesuk.com


Client: Penzance Town Council

Project: 2025 Tree Safety Survey

Date: June 2025

Drawn: MN


Figure Number: 001 Rev: A

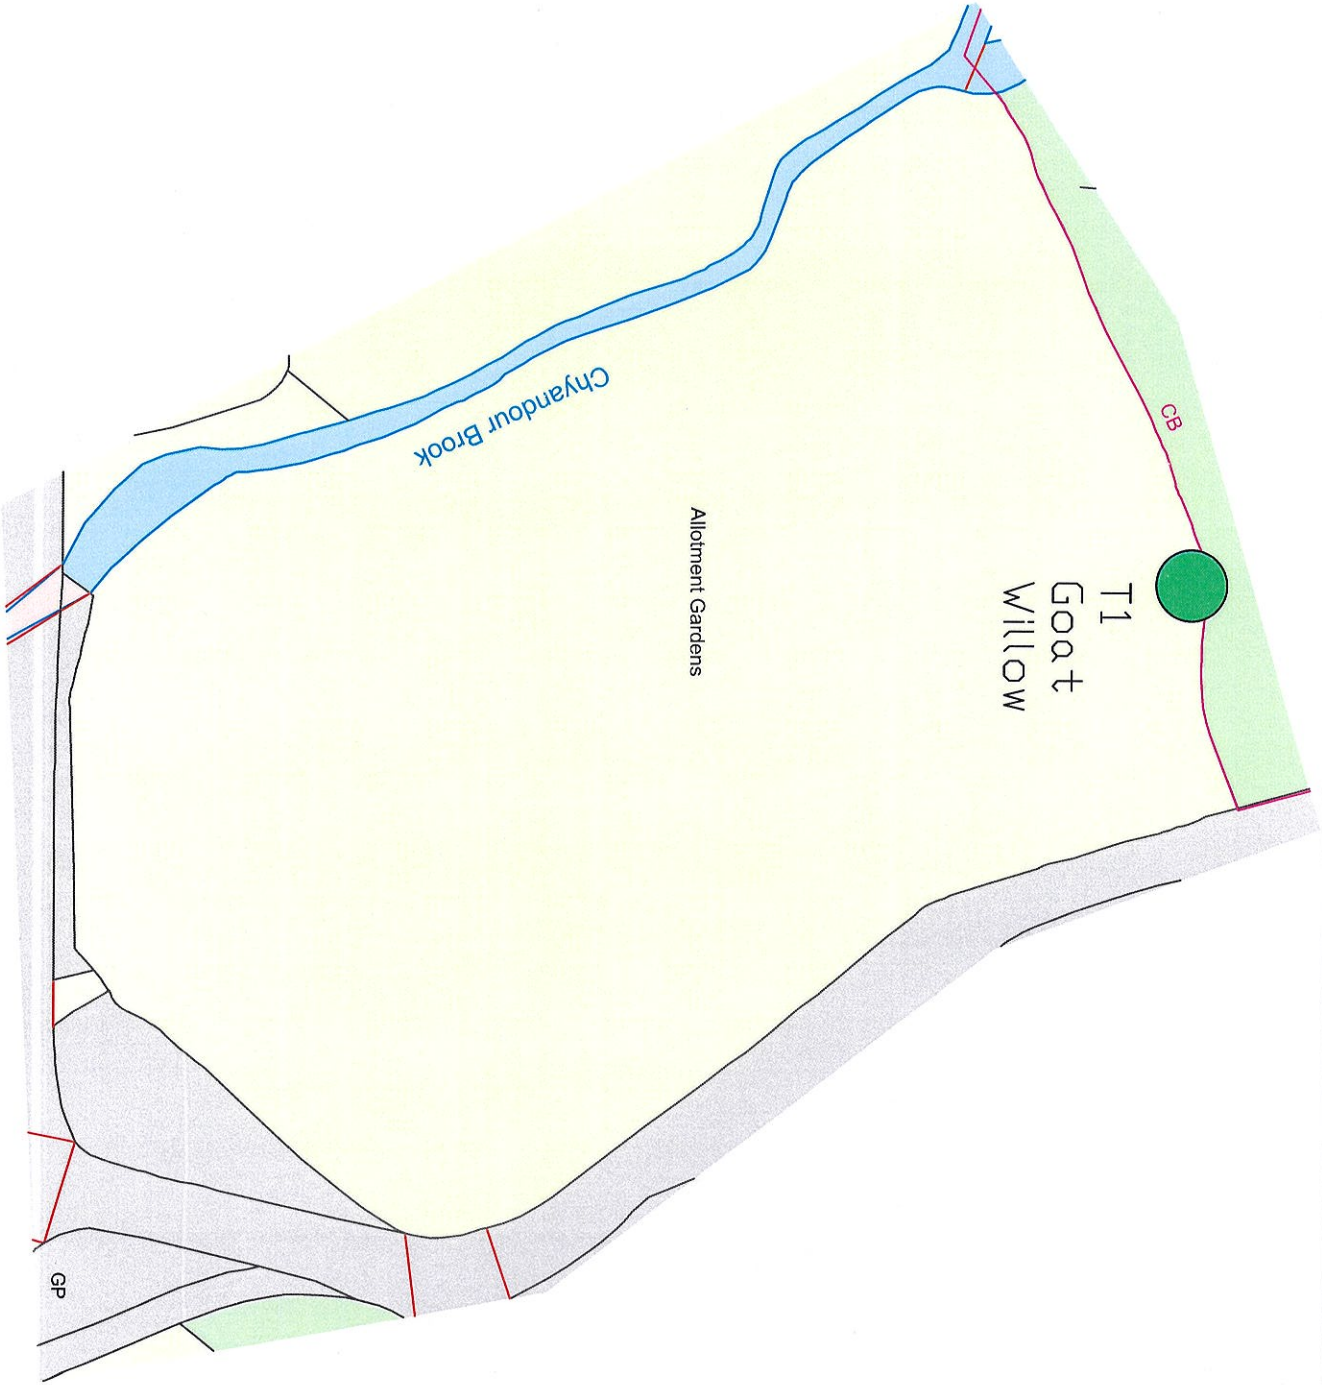

Gulval Allotment
Site Tree Safety
Survey 2025

Mark Nankervis
Tree Services Ltd

Ordnance Survey, (c) Crown Copyright 2025. All rights reserved. Licence number 100022432

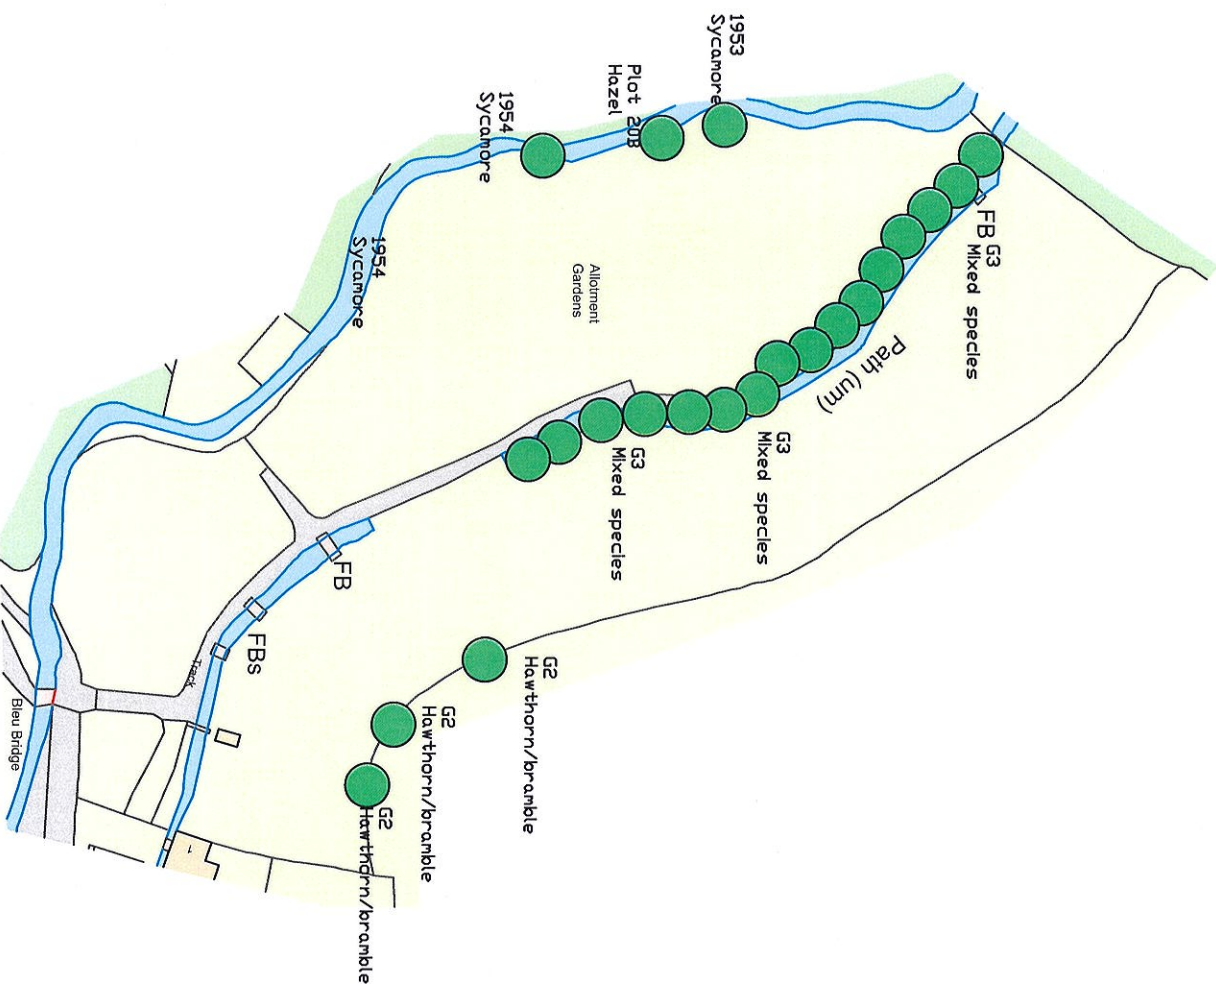

Ordnance Survey, (c) Crown Copyright 2025. All rights reserved. Licence number 100022432
Client: Penzance Town Council
Project: 2025 Tree Safety Survey
Date: August 2025
Drawn: MN
Figure Number: 001 Rev: A

**Lescudjack
Allotment Site
Tree Safety
Survey 2025**

**Mark Nankervis
Tree Services Ltd**

Qwel, 409, 1 Trevelick Park, Carnar Down, Haver, TSY7 5DX
T 01738 755218 Mob. 07884 325 581 Email info@treeservicesuk.com


Client: Penzance Town Council

Project: 2025 Tree Safety Survey

Date: August 2025

Drawn: MN


Figure Number: 001 Rev: A

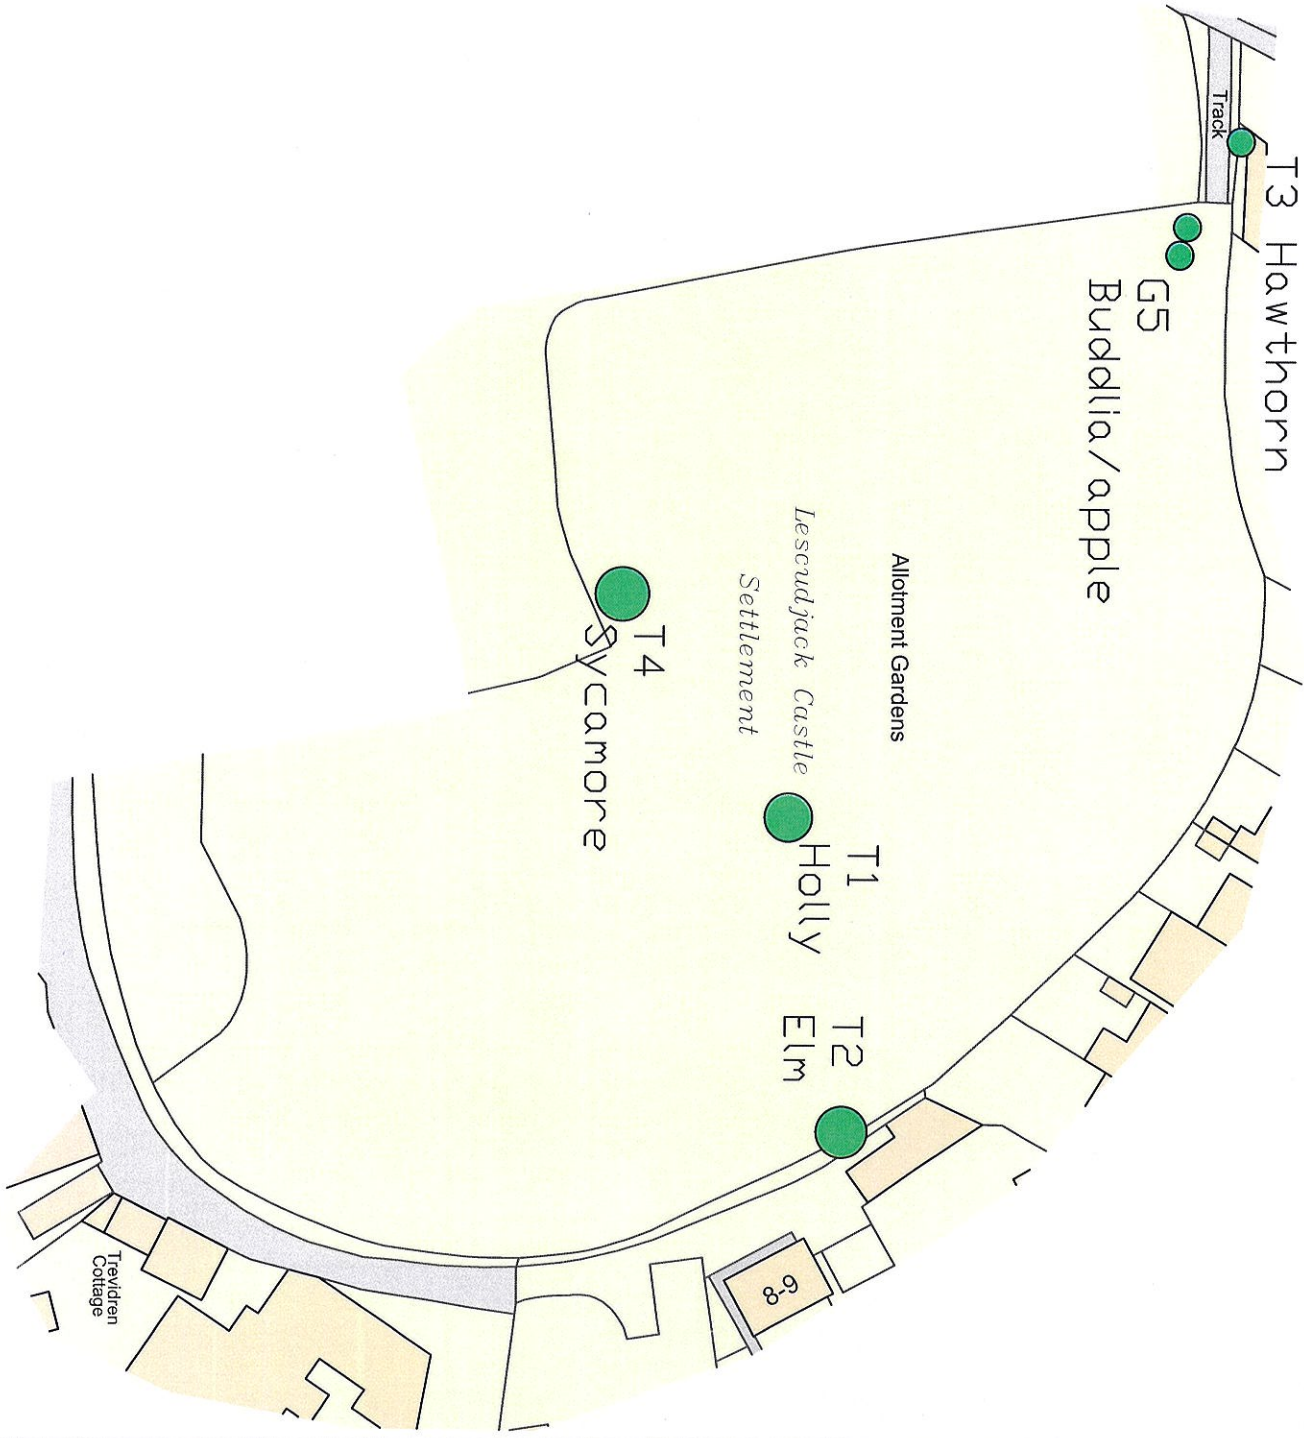

Mennaye
Allotment Site
Tree Safety
Survey 2025

Mark Nankervis
Tree Services Ltd

Gmail: k09y.1 Trusdale Park, Corner Duane, Hayle, TR27 5DX	
T 01738 758218 Mob: 07884 325 581 Email: info@treeservicesuk.com	
Client: Penzance Town Council	
Project: 2025 Tree Safety Survey	
Date: August 2025	
Drawn: MN	-
Figure Number: 001	Rev: A

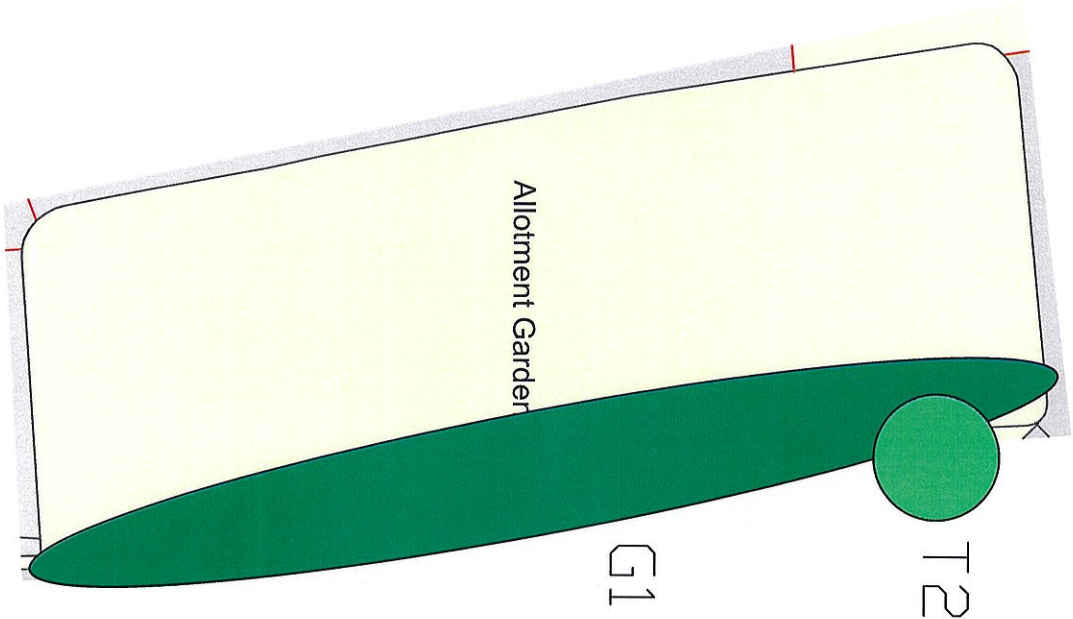

Ordnance Survey, (c) Crown Copyright 2025. All rights reserved. LICE

Trannack
Allotments Tree
Safety Survey
2025

Mark Nankervis
Tree Services Ltd

Oak, 489, 1 Treasable Parc, Carnar Davies, Hayle, TR27 6DX
T 01738 755218 Mob. 07954 325 581 Email info@treeservicesltd.com


Client: Penzance Town Council

Project: 2025 Tree Safety Survey


Date: August 2025

Drawn: MN

Figure Number: 001 Rev: A

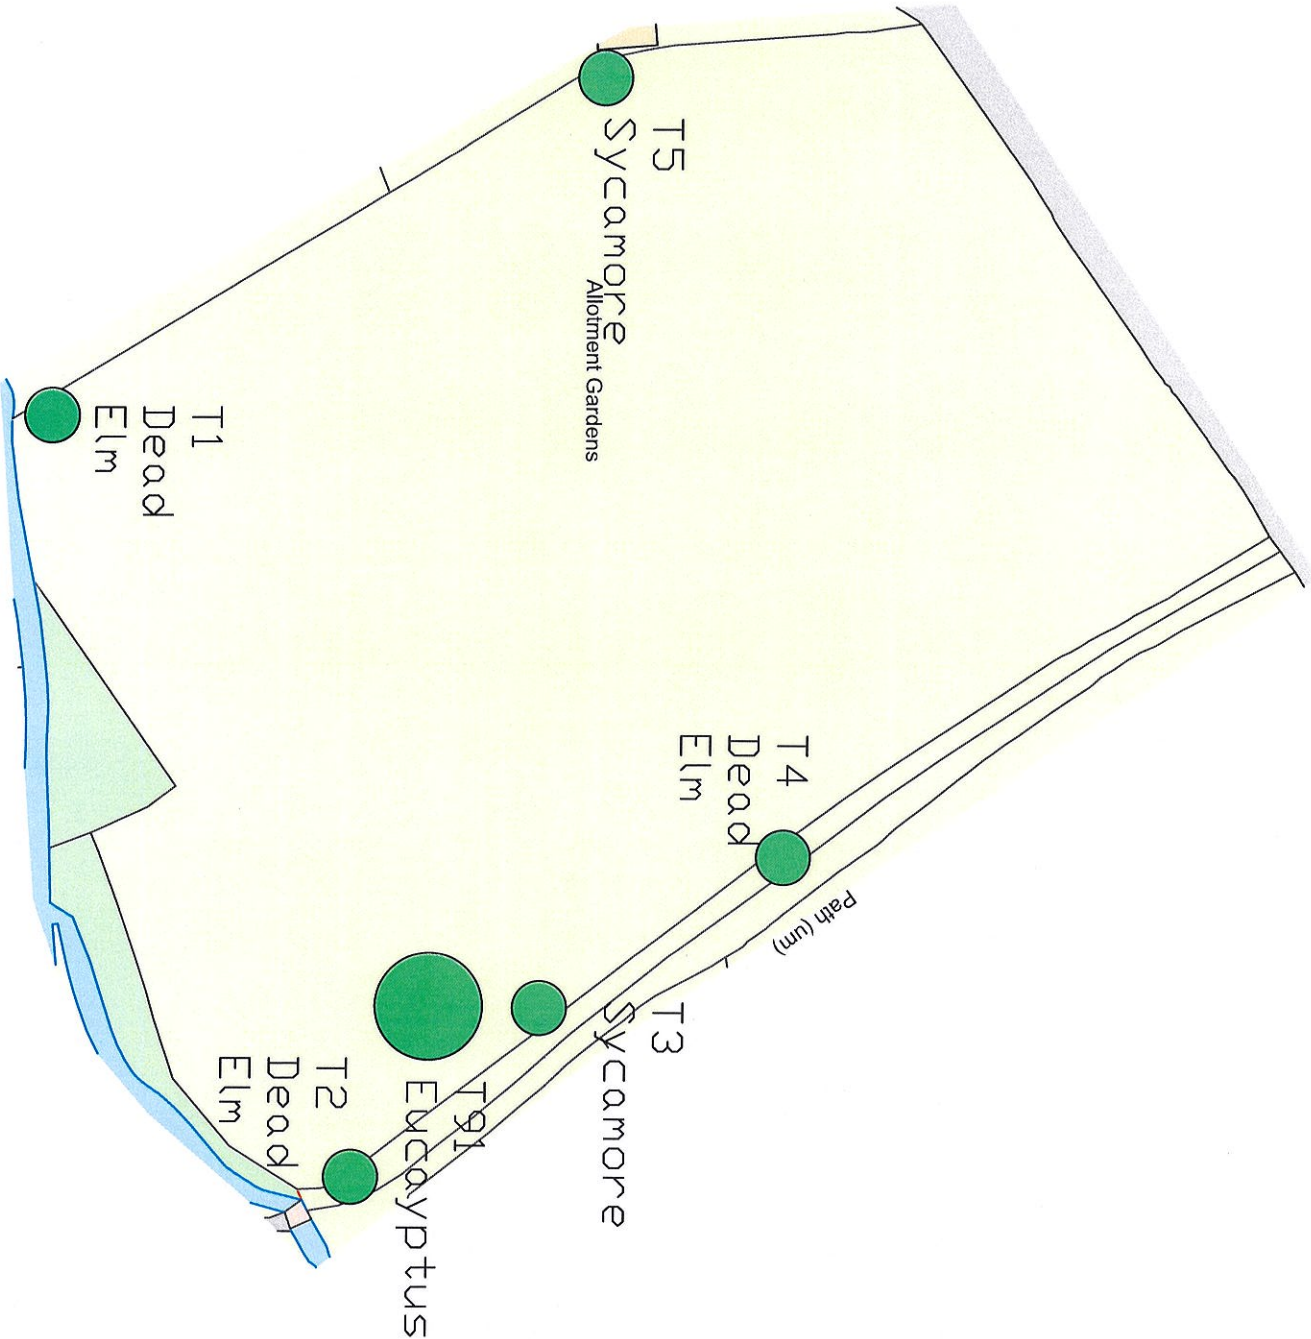


Love Lane
Allotment Site
Tree Safety
Survey 2025

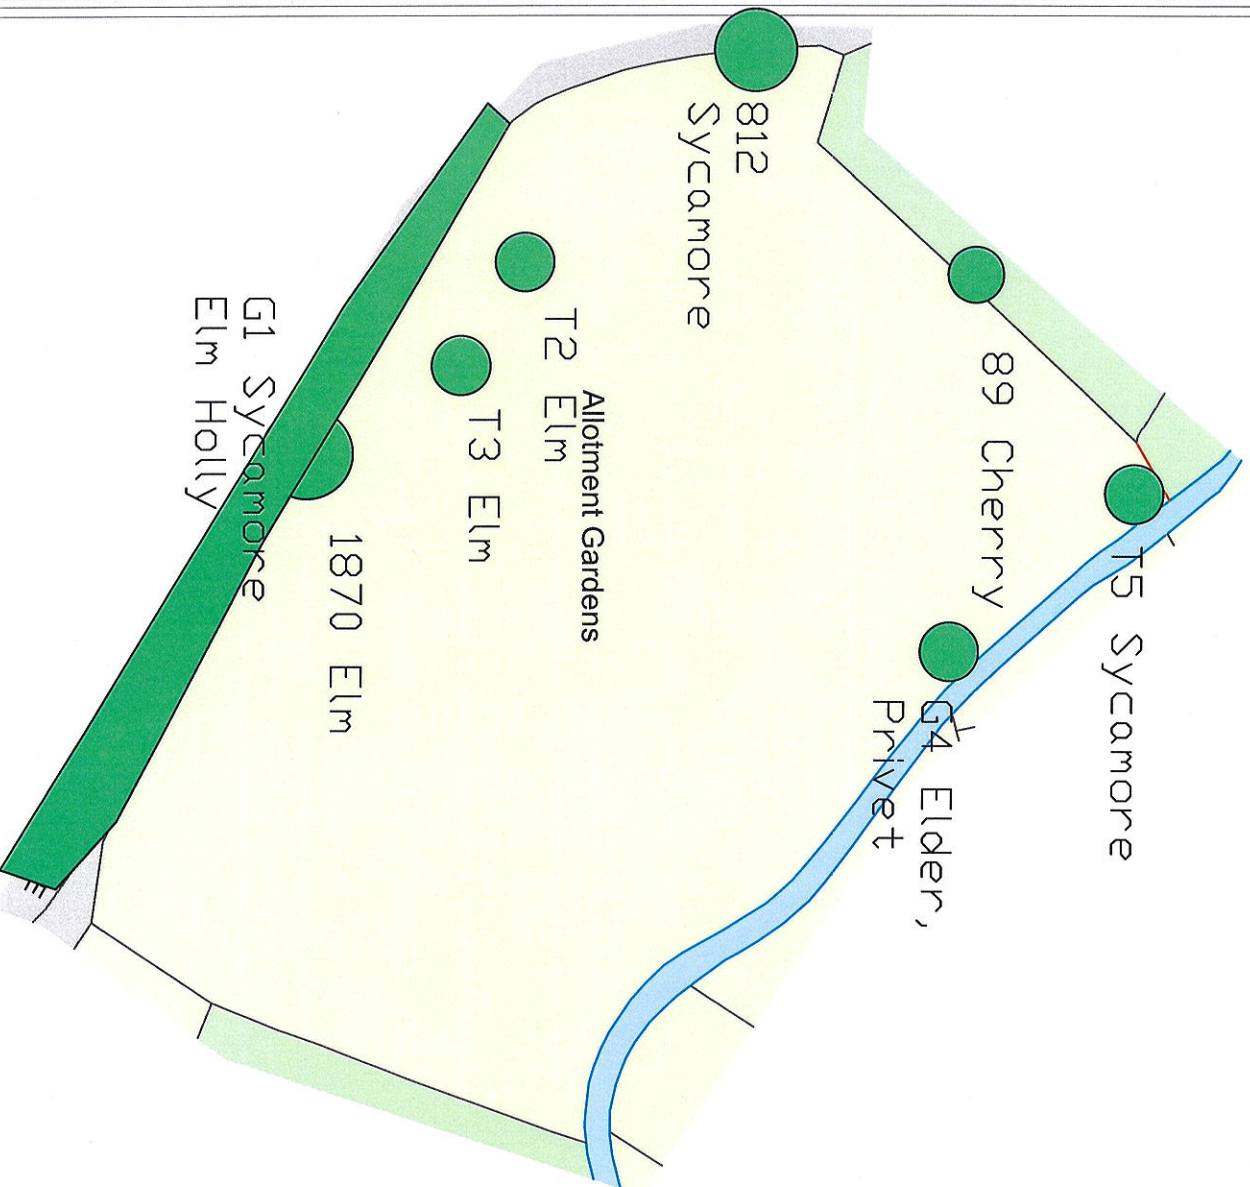

Mark Nankervis
Tree Services Ltd

Gwill, 109, 1 Tristada Park, Carver Drive, Hays, TX 77057 101726 755218 Moa 07894 320 581 Email info@tree-servicesuk.com	
Client:	Pancake Town Council
Project:	2025 Tree Safety Survey
Date:	August 2025
Drawn:	MM
Figure Number:	001 Rev: A

**Heamoor Old
School Field
Tree Safety
Survey 2025**

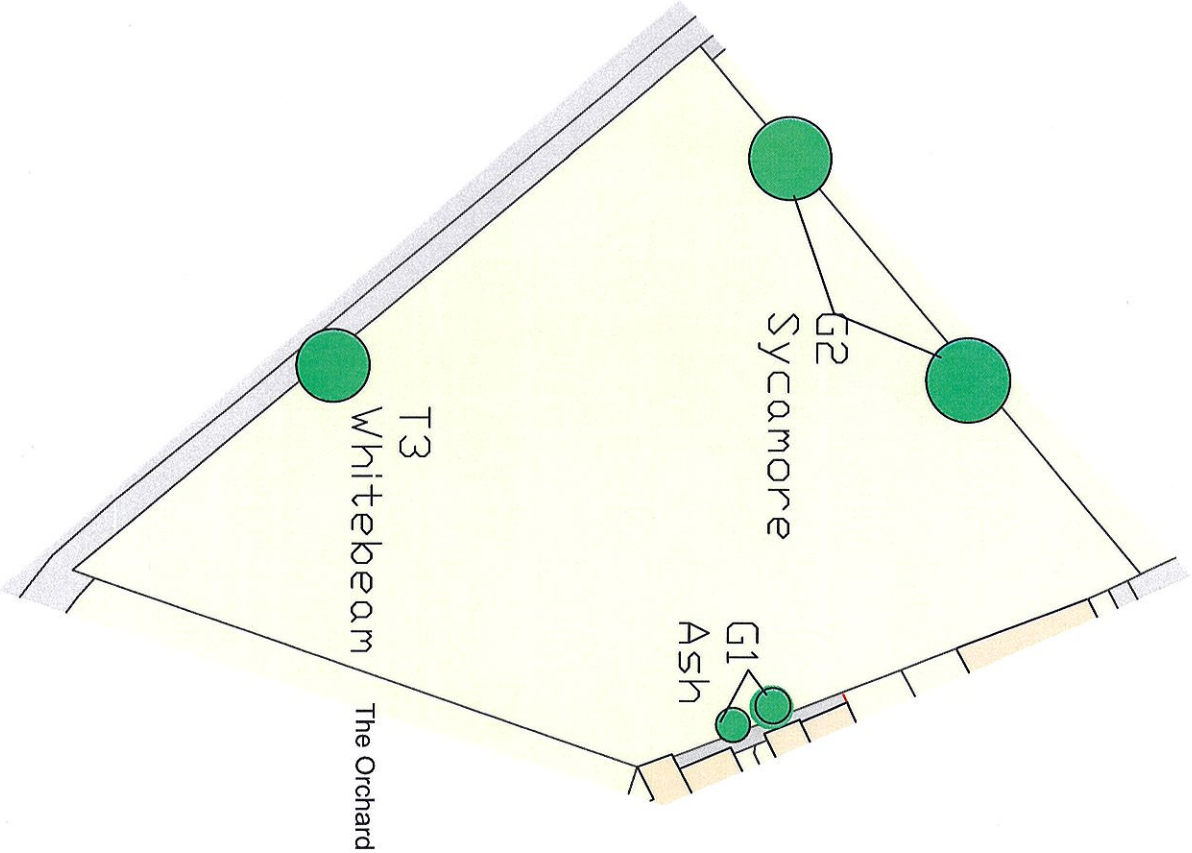

**Mark Nankervis
Tree Services Ltd**

Gale, Killy 1 Tristram Park, Corner Down, Hayle, TR27 5DX T 01738 755218 Mob. 07884 325 591 Email info@tree-servicesuk.com	
Client: Penzance Town Council	
Project: 2025 Tree Safety Survey	
Date: August 2025	
Drawn: MN	-
Figure Number: 001	Rev: A