


HEALTH & SAFETY INFORMATION

- CONSTRUCTION, MAINTENANCE, OPERATION, DECOMMISSIONING AND DEMOLITION PHASES**
- This drawing shall be read in conjunction with the Pre-Construction Information and any existing Health and Safety File(s) produced.
 - In preparation of the construction method statements consideration should be given to the close proximity of any structures that may be affected by construction.
 - The contractor shall refer to statutory undertakers' layout drawings and identify locations of existing overhead and underground services prior to carrying out excavation works.
 - Refer to the designer's risk register and the works information for full details of the residual risks associated with this work. Significant residual risks are listed here and referenced on the drawing:
 - Underground 11kv high voltage cable present. Refer to C2 utility returns
 - Various other utilities located around proposed works including South West Water, Openreach, low voltage power (underground and overhead) and low pressure gas. Refer to C2 information.

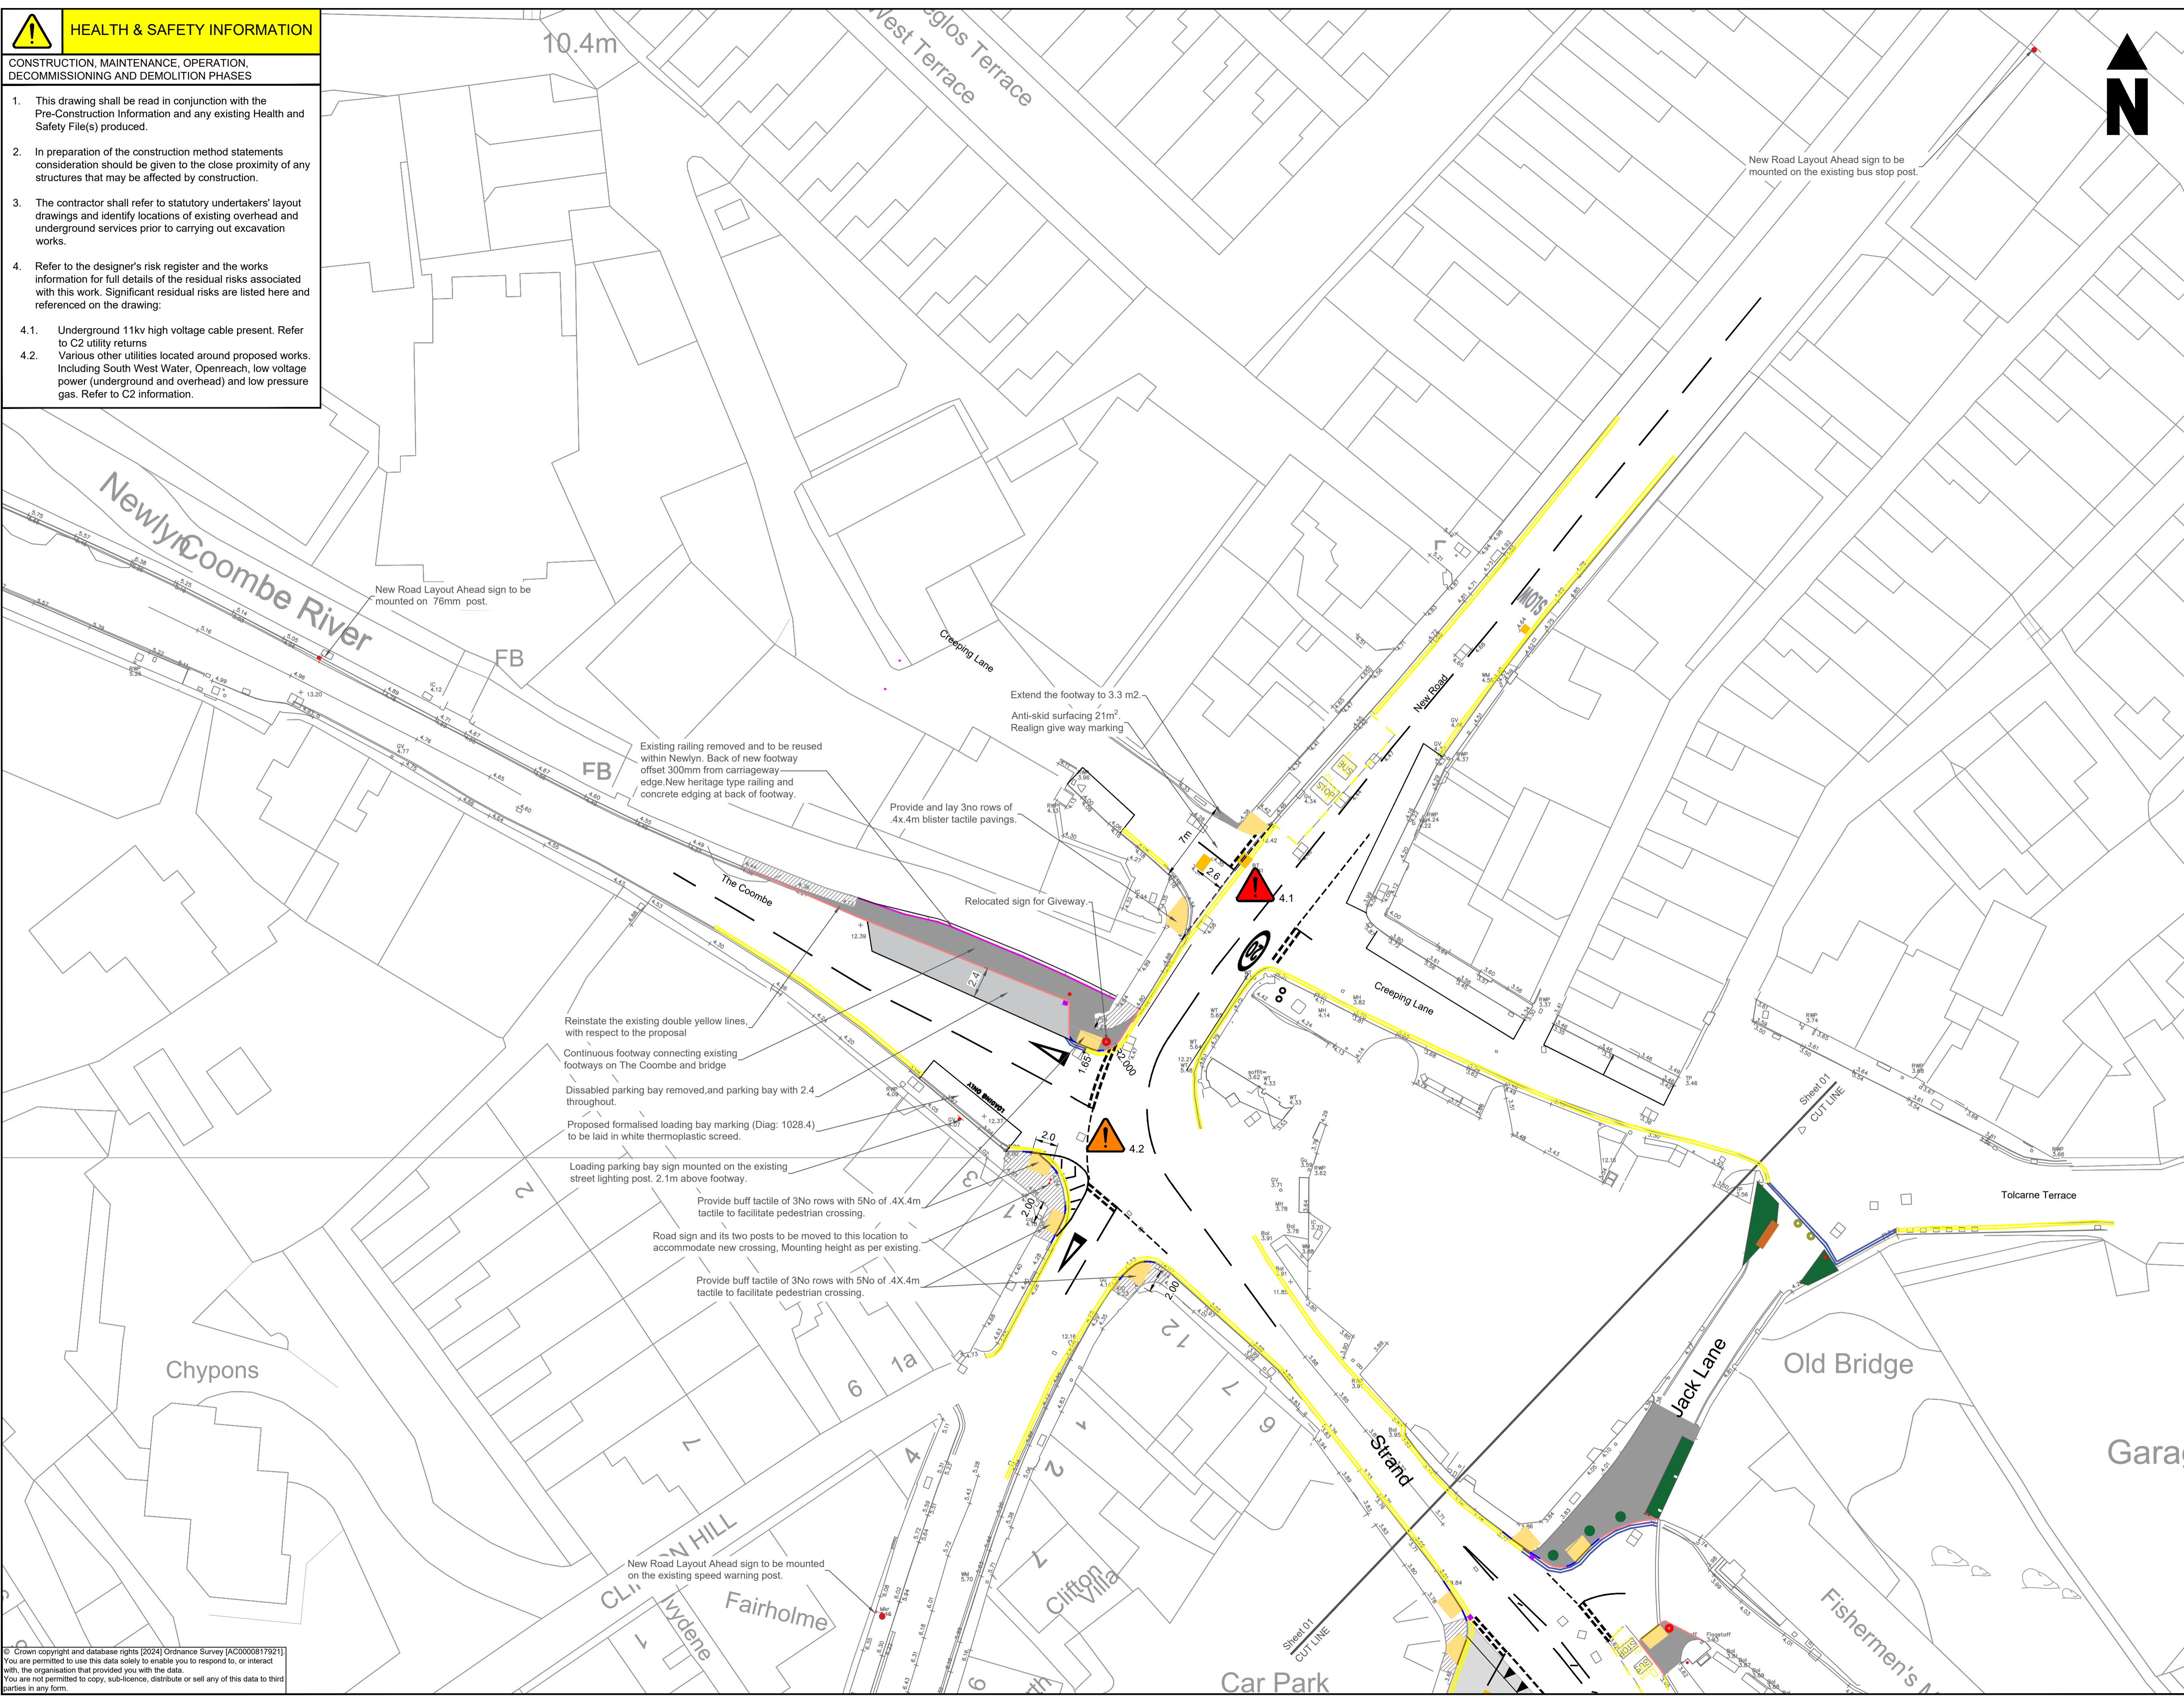

© This drawing is Copyright. It should not be relied on or used in circumstances other than those for which it was originally prepared and for which Cornwall Council was originally commissioned. Cornwall Council accepts no responsibility for this drawing to any party other than the person(s) by whom it was commissioned.

- NOTES:**
- All dimensions are in metres unless otherwise stated.
 - Do not scale from this drawing.

- Key**
- New footway on existing carriageway
 - Existing footway regraded
 - Tactile Paving
 - HB2 Kerb 125mm upstand
 - Transition Kerb
 - Dropped BN Kerb 0mm upstand
 - New/realigned granite kerb, 125mm upstand
 - Dropped Granite Kerb, 0mm upstand
 - Concrete edging and heritage style railing
 - White Road Markings
 - Existing Parking Restrictions
 - Removed Parking Restrictions
 - New Parking Restrictions
 - New Gully
 - Utility Covers to be Raised/Lowered
 - Signage location
 - Black Cornish Bollard with reflective banding

REV	DATE	NATURE OF REVISION
P02	30/09/2024	Design Amendments Based on Feedback Received
P01	18/09/2024	First Issue


CORNWALL COUNCIL
CORMAC SOLUTIONS
 RADNOR ROAD
 SCORRIER
 CORNWALL TR16 5EH
 www.cormactd.co.uk 01872 323 313

PROJECT TITLE:
Newlyn to Mousehole Bay to Bay

DRAWING TITLE:
Newlyn Town Centre General Arrangement

SCALE: 1:250m @ A1

PROJECT MANAGER: MNR	DRAWN BY: AALA		
CHECKED: MNR	30/09/2024 APPROVED: AK 30/09/2024		
DRAWING NO: PROJECT ORIGINATOR VOLUME LOCATION Infra23-394 - CSL - HGN - SW462290 - TYPE ROLE NUMBER DE - D - 0001			
PROJECT REF.: Infra23-394	DRAWING STATUS: Preliminary	SUITABILITY: S3	REVISION: P02

© Crown copyright and database rights [2024] Ordnance Survey [AC0000817921]. You are permitted to use this data solely to enable you to respond to, or interact with, the organisation that provided you with the data. You are not permitted to copy, sub-licence, distribute or sell any of this data to third parties in any form.